



1 EAST ELEVATION  
SCALE: 1/4" = 1'-0"

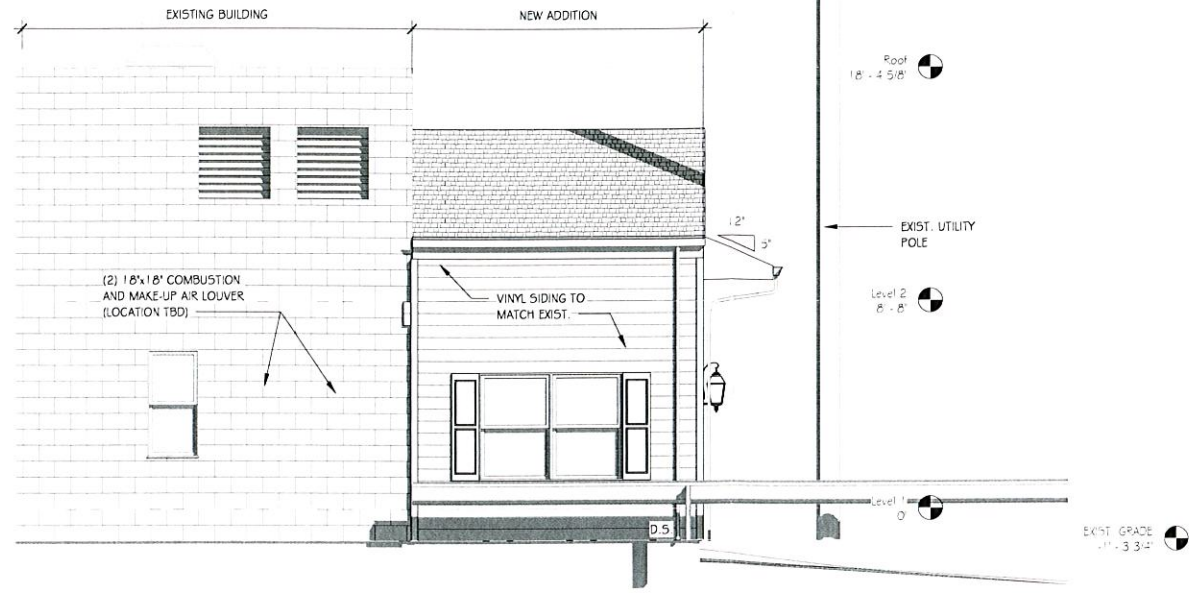

2 SOUTH ELEVATION  
SCALE: 1/4" = 1'-0"

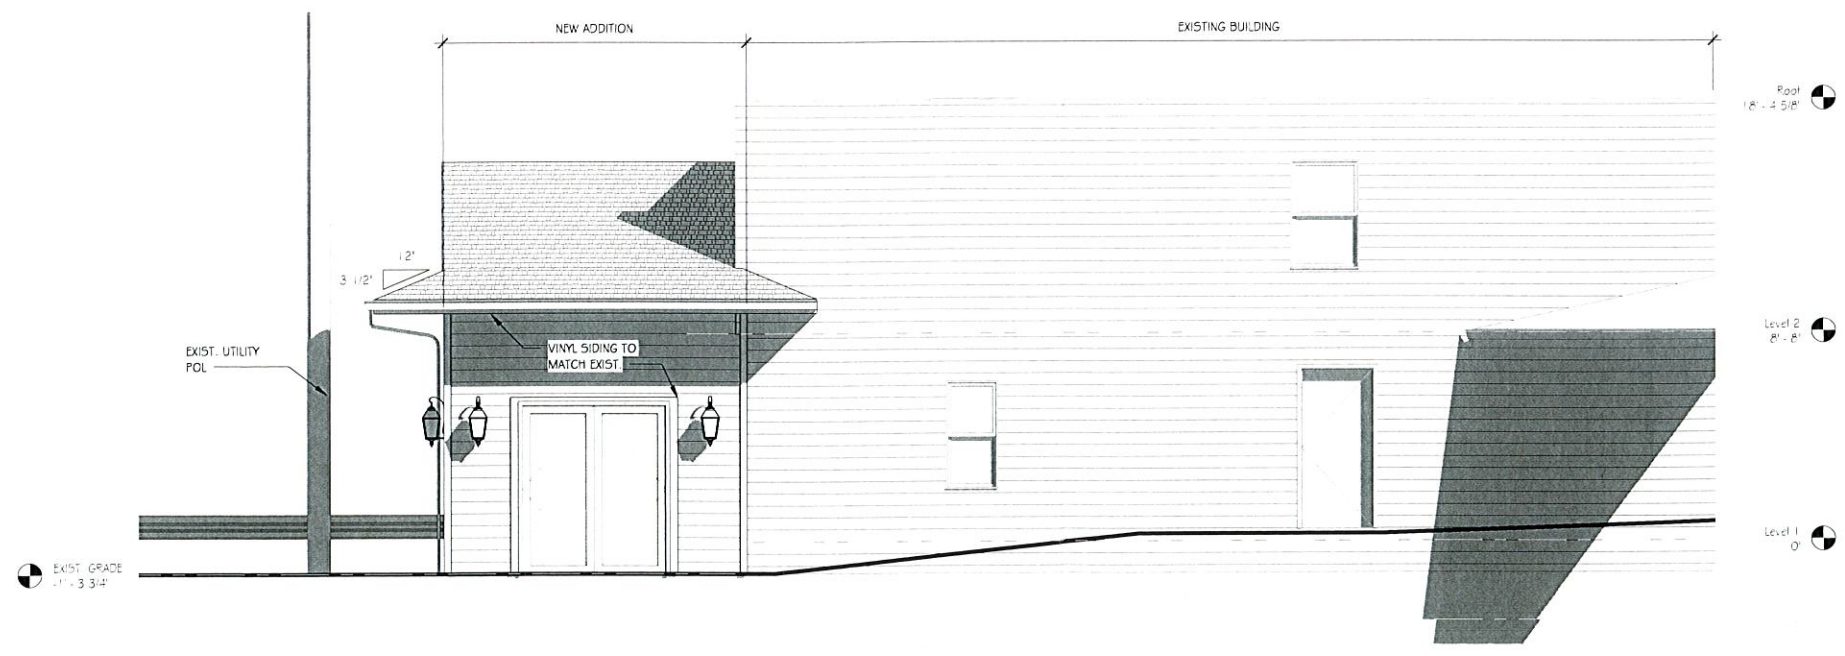

3 NORTH ELEVATION  
SCALE: 1/4" = 1'-0"

|   |          |                          |          |
|---|----------|--------------------------|----------|
|   |          | JMG                      | BY       |
|   |          | JMG                      |          |
| 2 | 03/7/22  | PERMIT SUBMISSION        |          |
| 1 | 09/22/21 | REVISED EOPM AND DETAILS |          |
|   |          | NO.                      | REVISION |
|   |          | DATE                     |          |




**DOLAN**  
CONSTRUCTION  
401 SOUTH 13th STREET, READING, PA 19602  
PHONE: 610.372.4664


**KUHN FUNERAL HOME  
CREMATORIUM**  
726 E HIGH STREET  
POTTSTOWN, PA 19464

|            |          |
|------------|----------|
| SCALE:     | AS NOTED |
| DATE:      | 03-23-21 |
| DRAWN BY:  | JMG      |
| PROJ. NO.: | 21102    |


SHEET DESCRIPTION  
**ELEVATIONS**

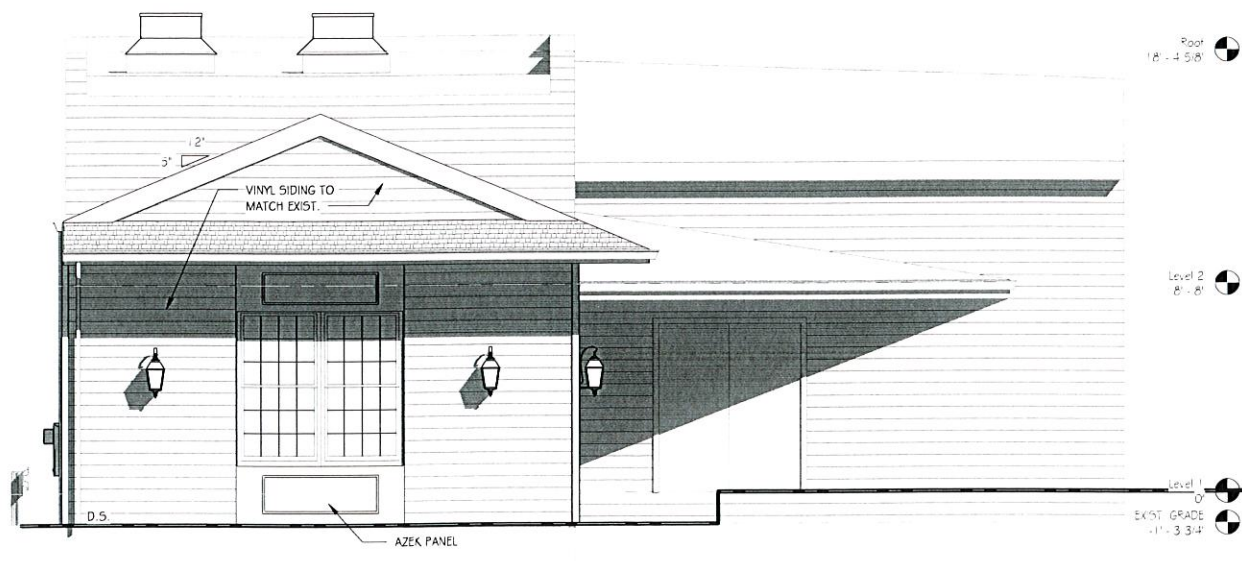

1 EAST ELEVATION  
SCALE: 1/4" = 1'-0"

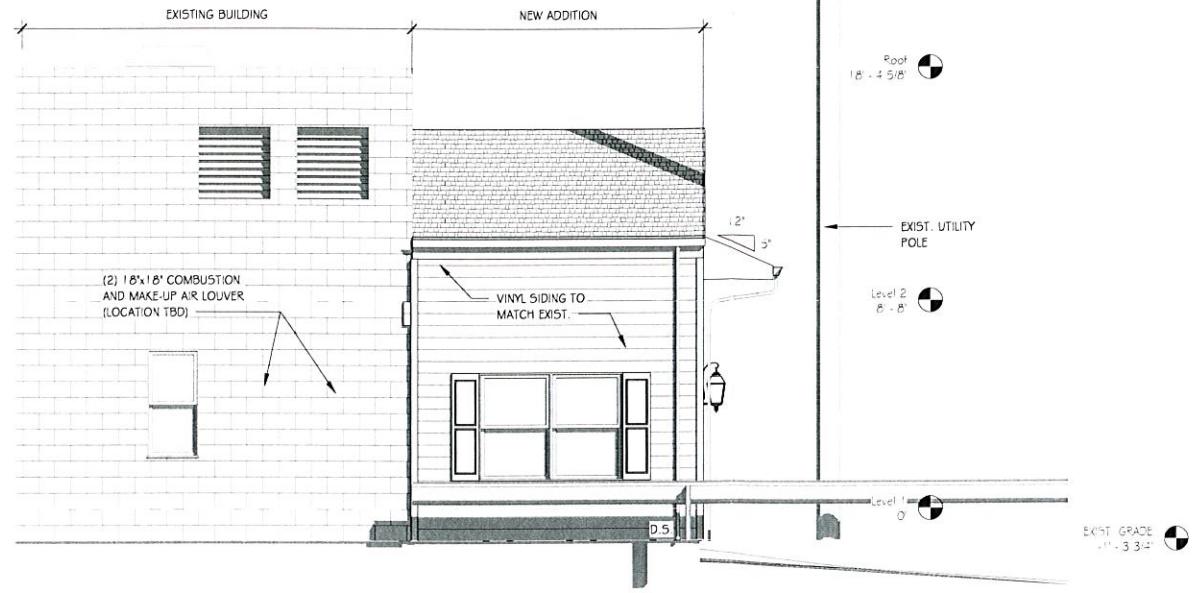

2 SOUTH ELEVATION  
SCALE: 1/4" = 1'-0"

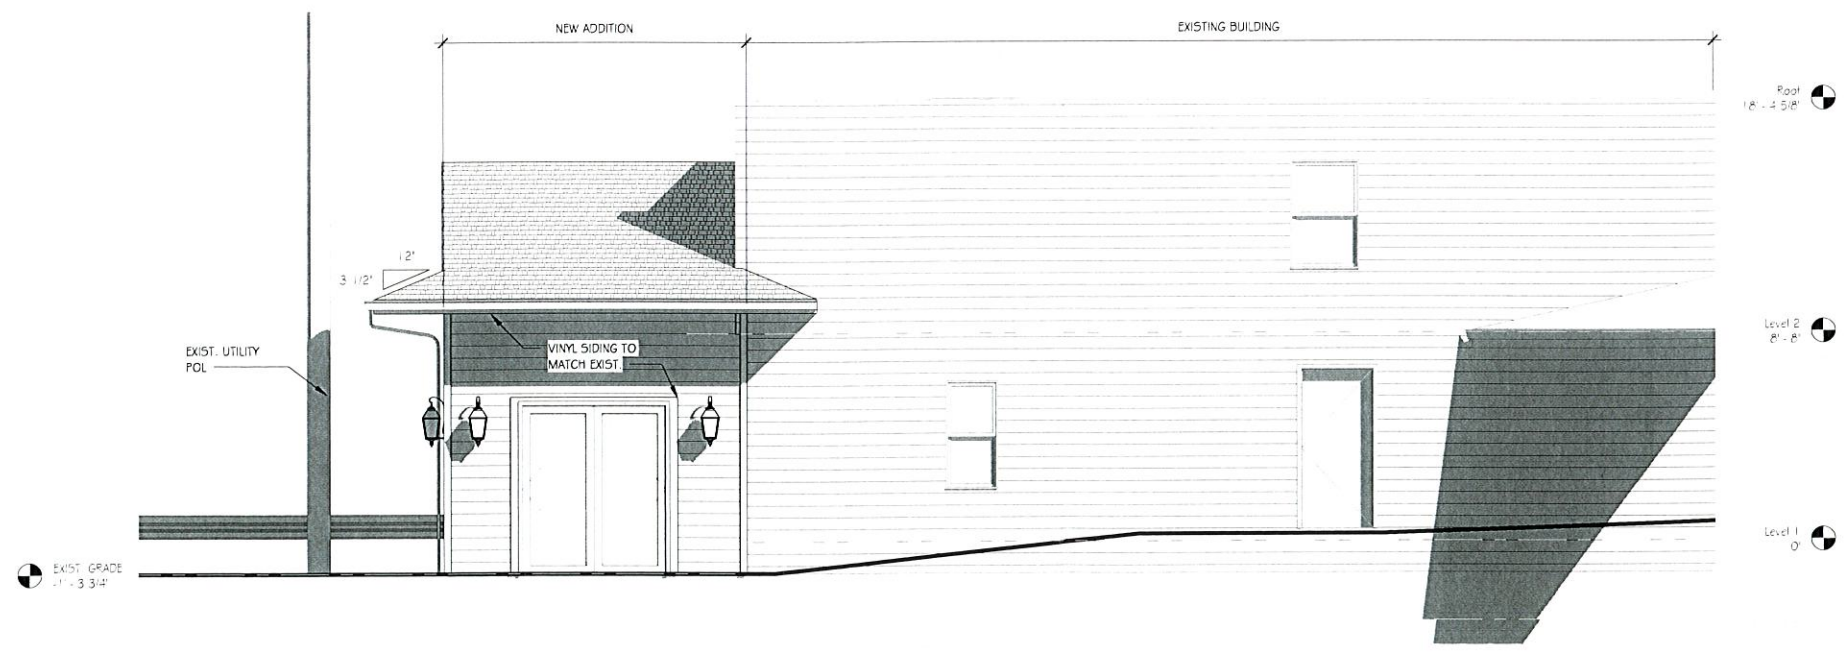

3 NORTH ELEVATION  
SCALE: 1/4" = 1'-0"

| NO. | DATE     | REVISION                 | BY  |
|-----|----------|--------------------------|-----|
| 2   | 03/7/22  | PERMIT SUBMISSION        | JMG |
| 1   | 09/22/21 | REVISED EOPM AND DETAILS | JMG |



**DOLAN**  
CONSTRUCTION  
401 SOUTH 13th STREET, READING, PA. 19602  
PHONE: 610.372.4664

**KUHN FUNERAL HOME  
CREMATORIUM**  
726 E HIGH STREET  
POTTSTOWN, PA 19464

|            |          |
|------------|----------|
| SCALE:     | AS NOTED |
| DATE:      | 03-23-21 |
| DRAWN BY:  | JMG      |
| PROJ. NO.: | 21102    |

SHEET DESCRIPTION  
**ELEVATIONS**